



PLAN EXTENSION

Ech: 1/150

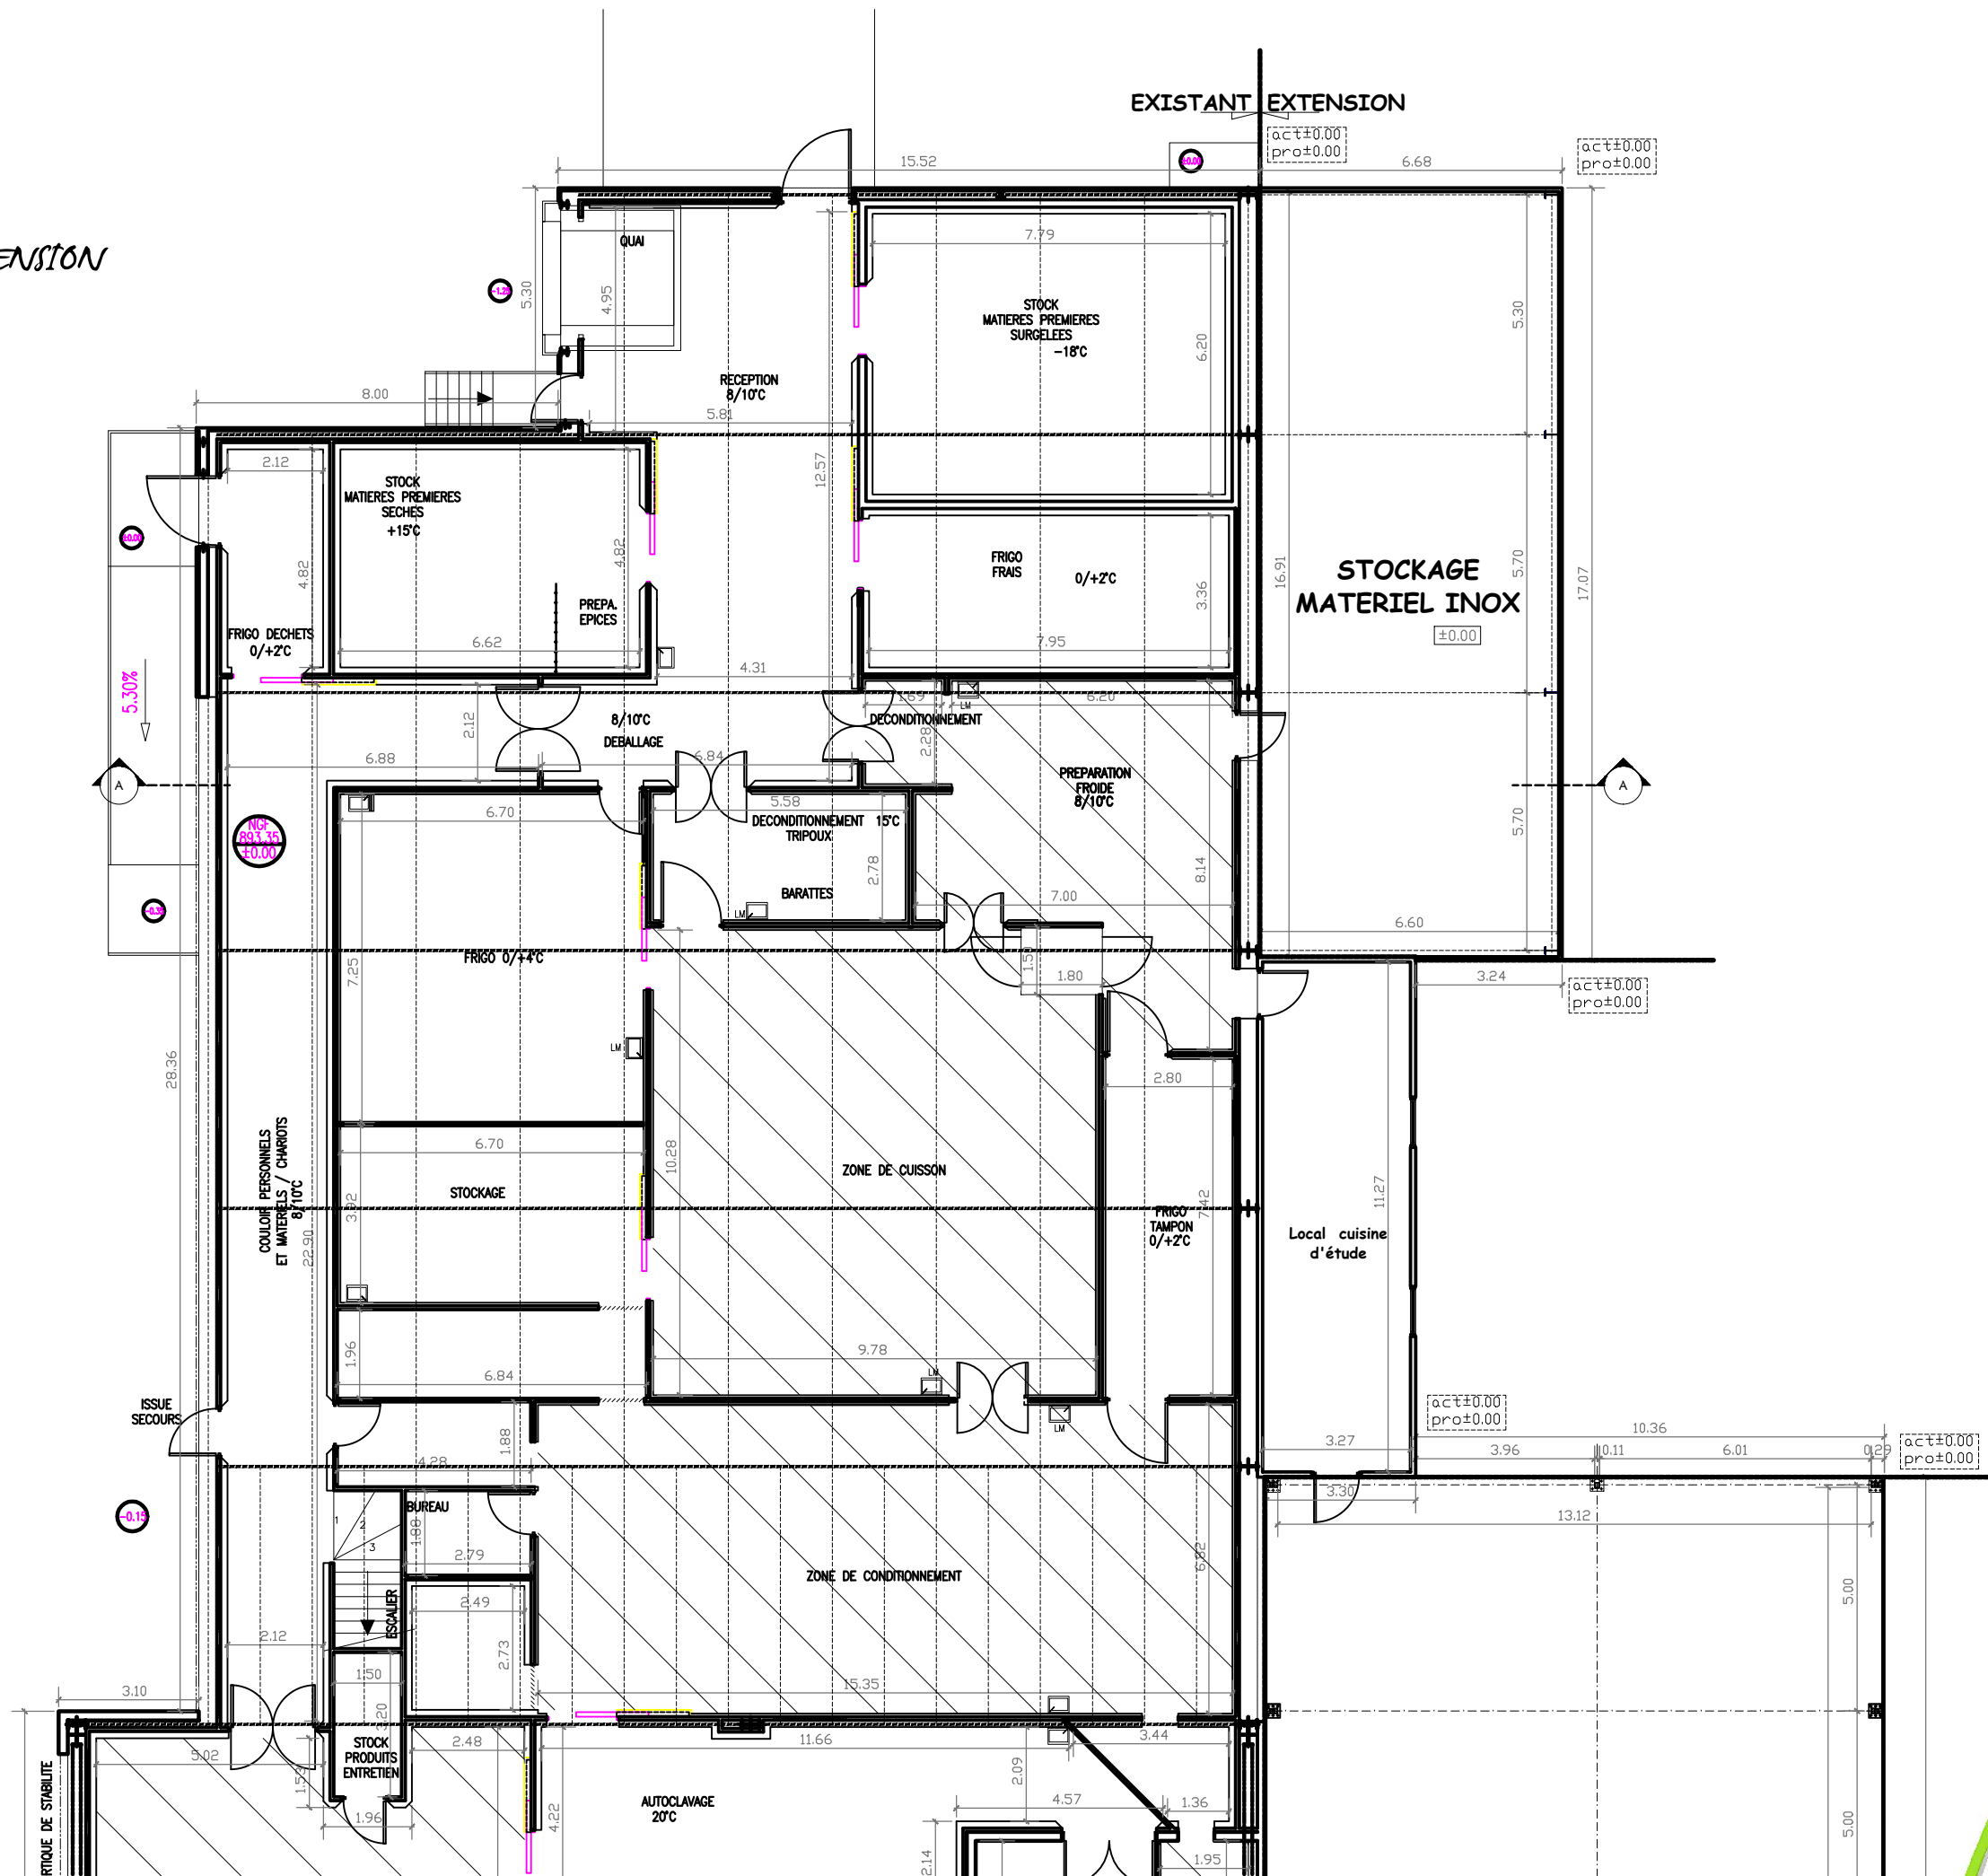

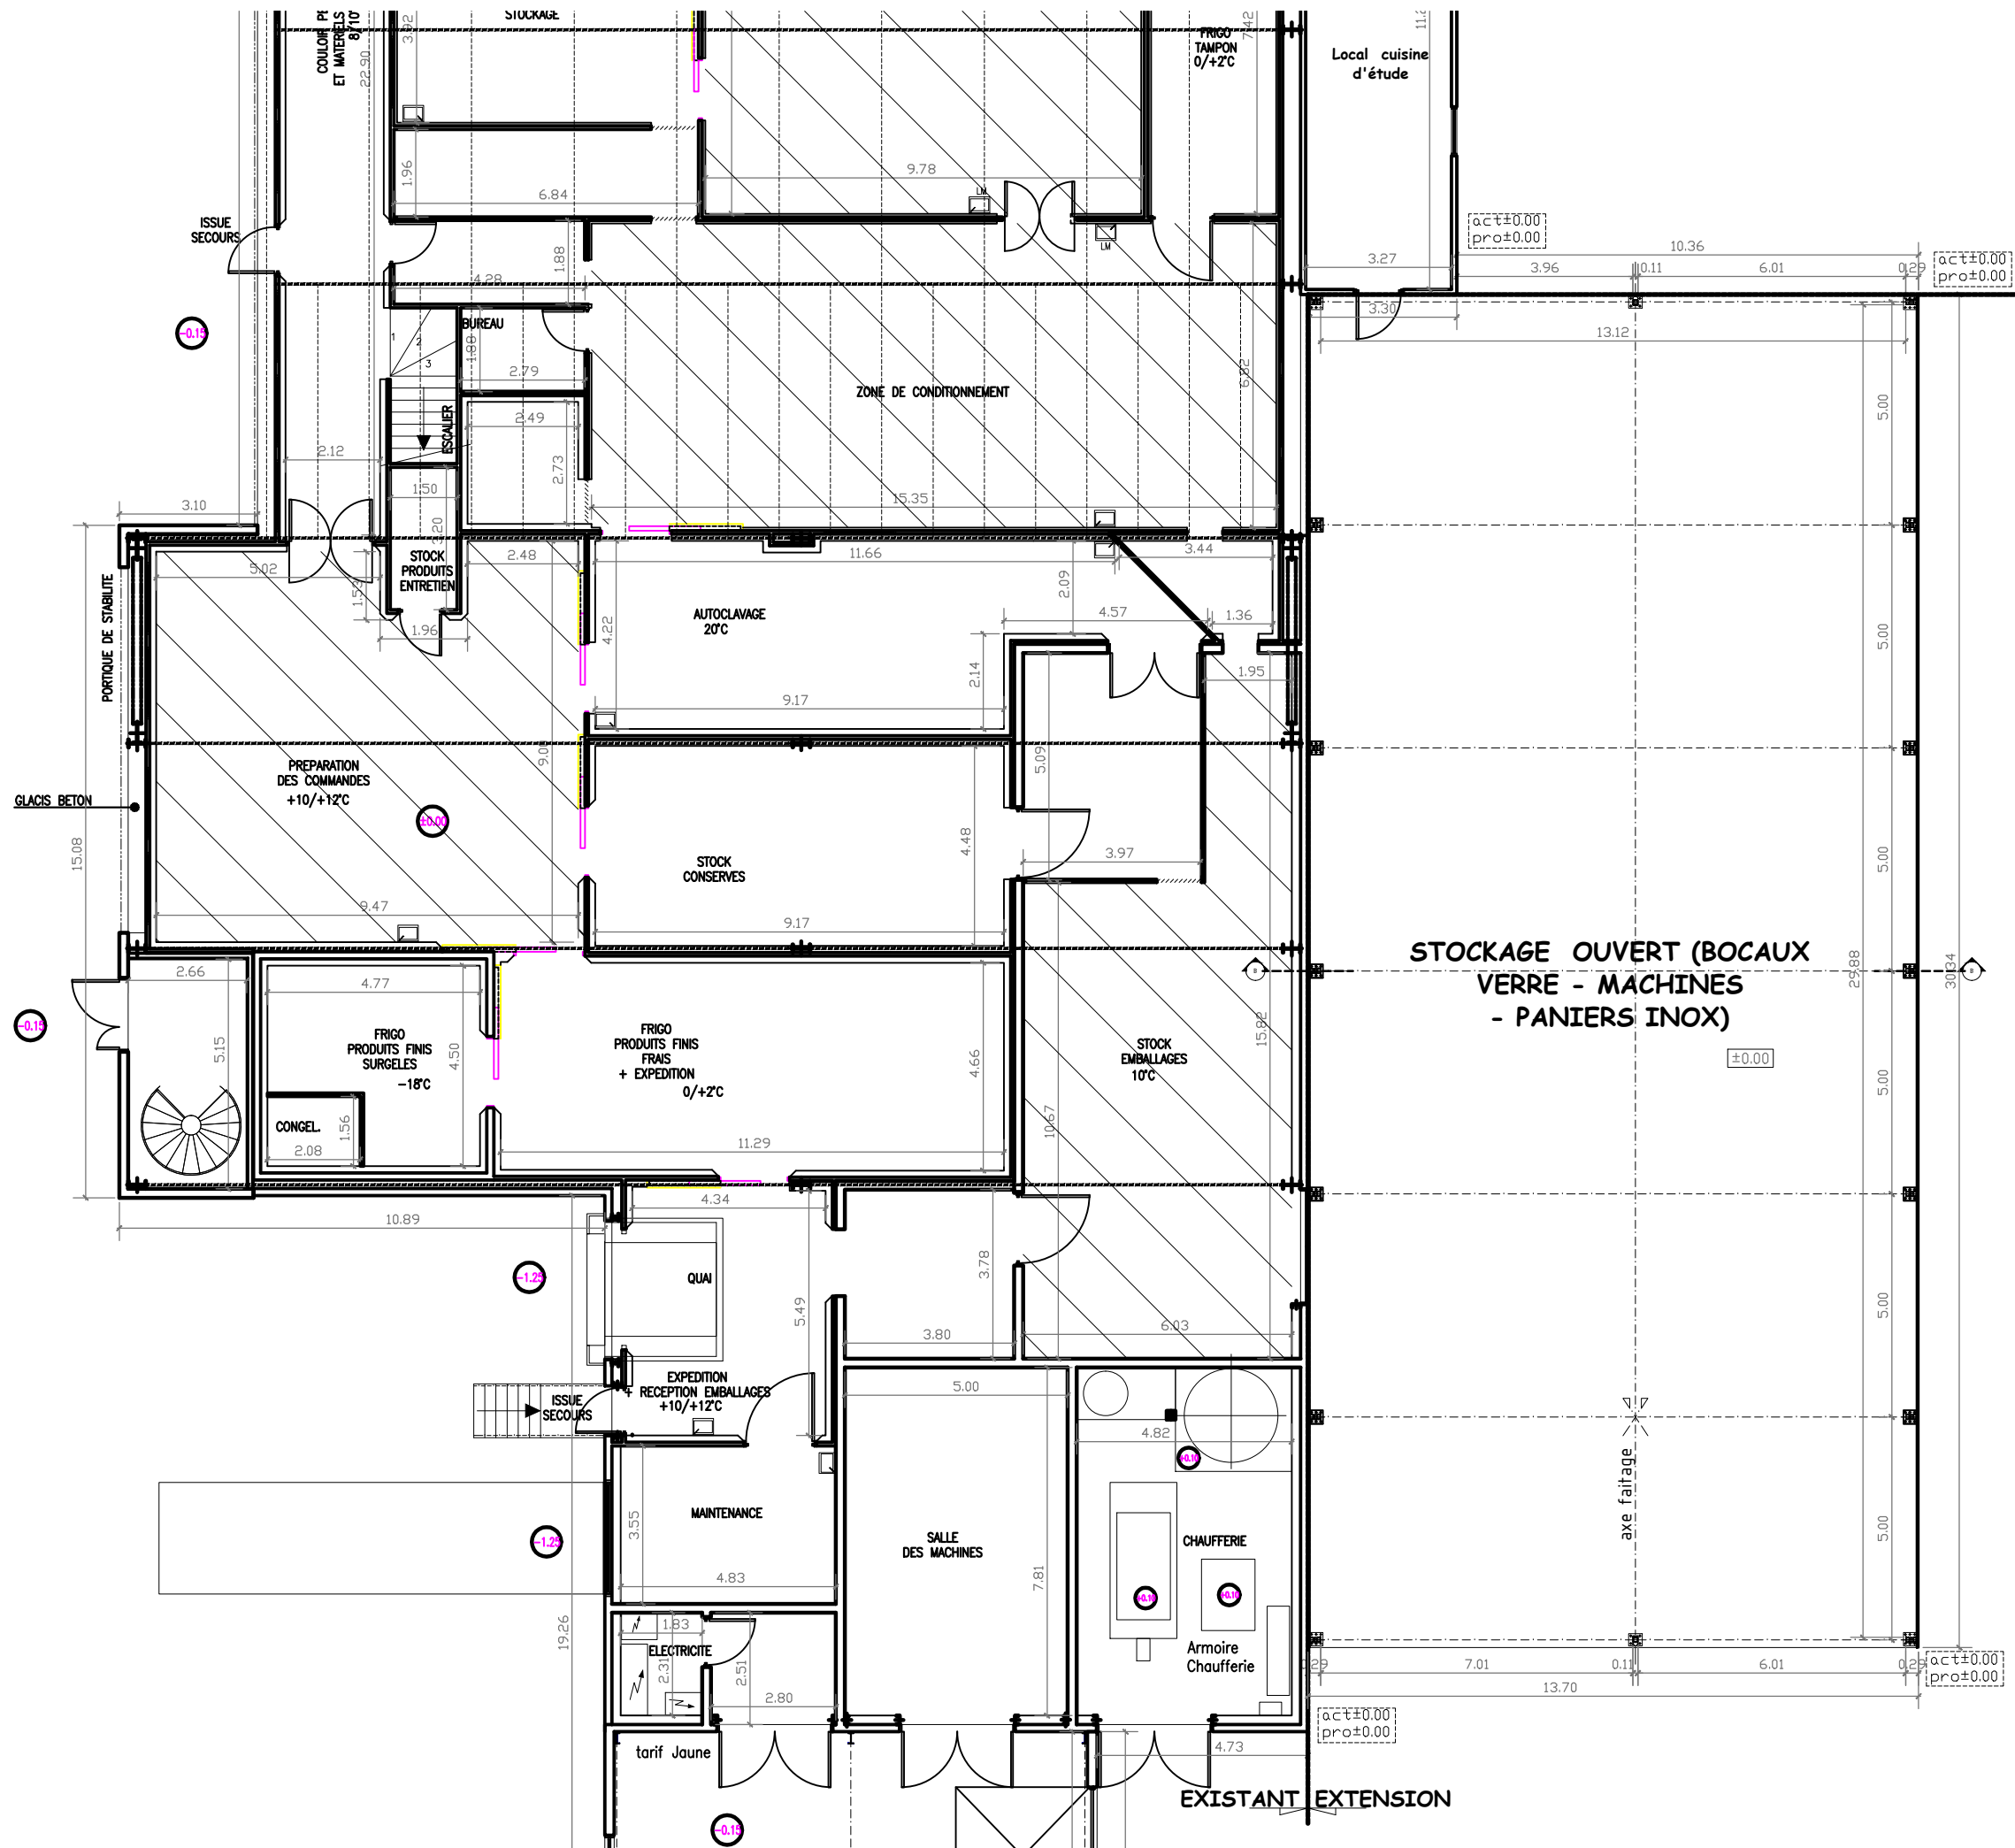

PLAN STOCKAGE
ECH:1.150

